





PLANNING DOCUMENT

ISSUE	DATE	ISSUED FOR	REV.
01	03.04.12	PLANNING APPROVAL	-
02	21.05.12	PLANNING APPROVAL	A
03	31.05.12	INFORMATION	A
04	06.06.12	PLANNING APPROVAL	A

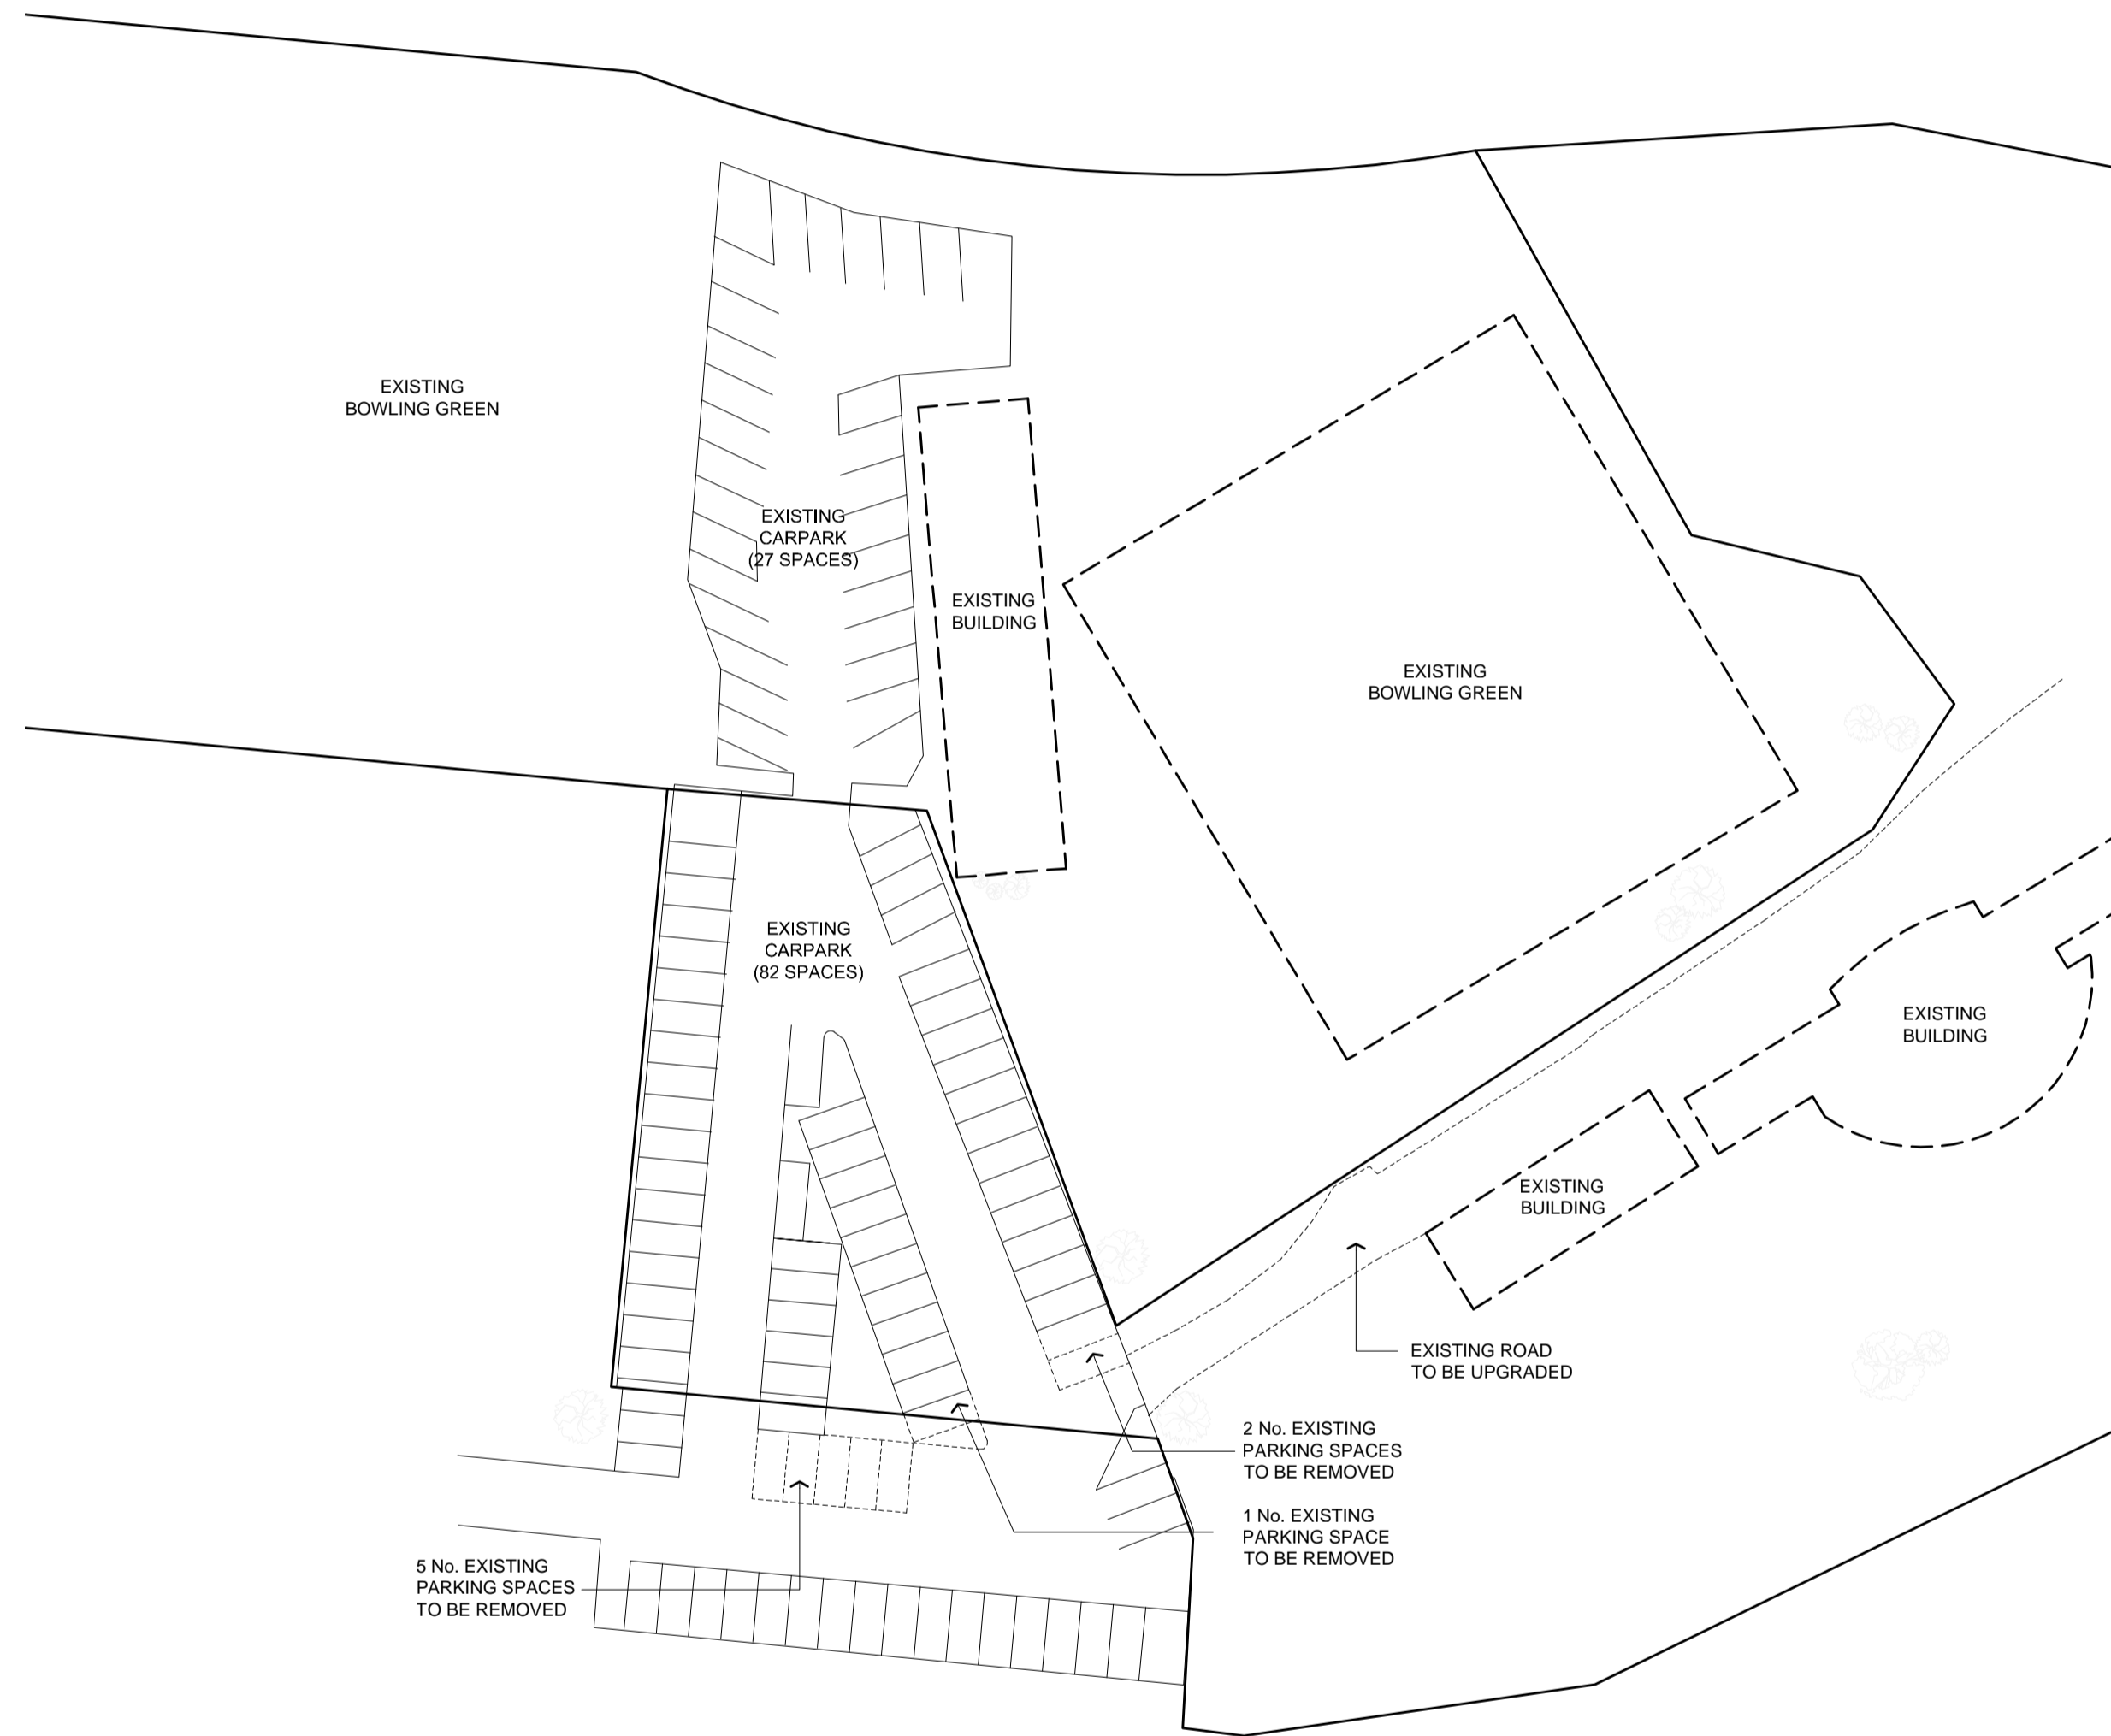


PART SITE PLAN - EXISTING CARPARK LAYOUT

SCALE 1:500

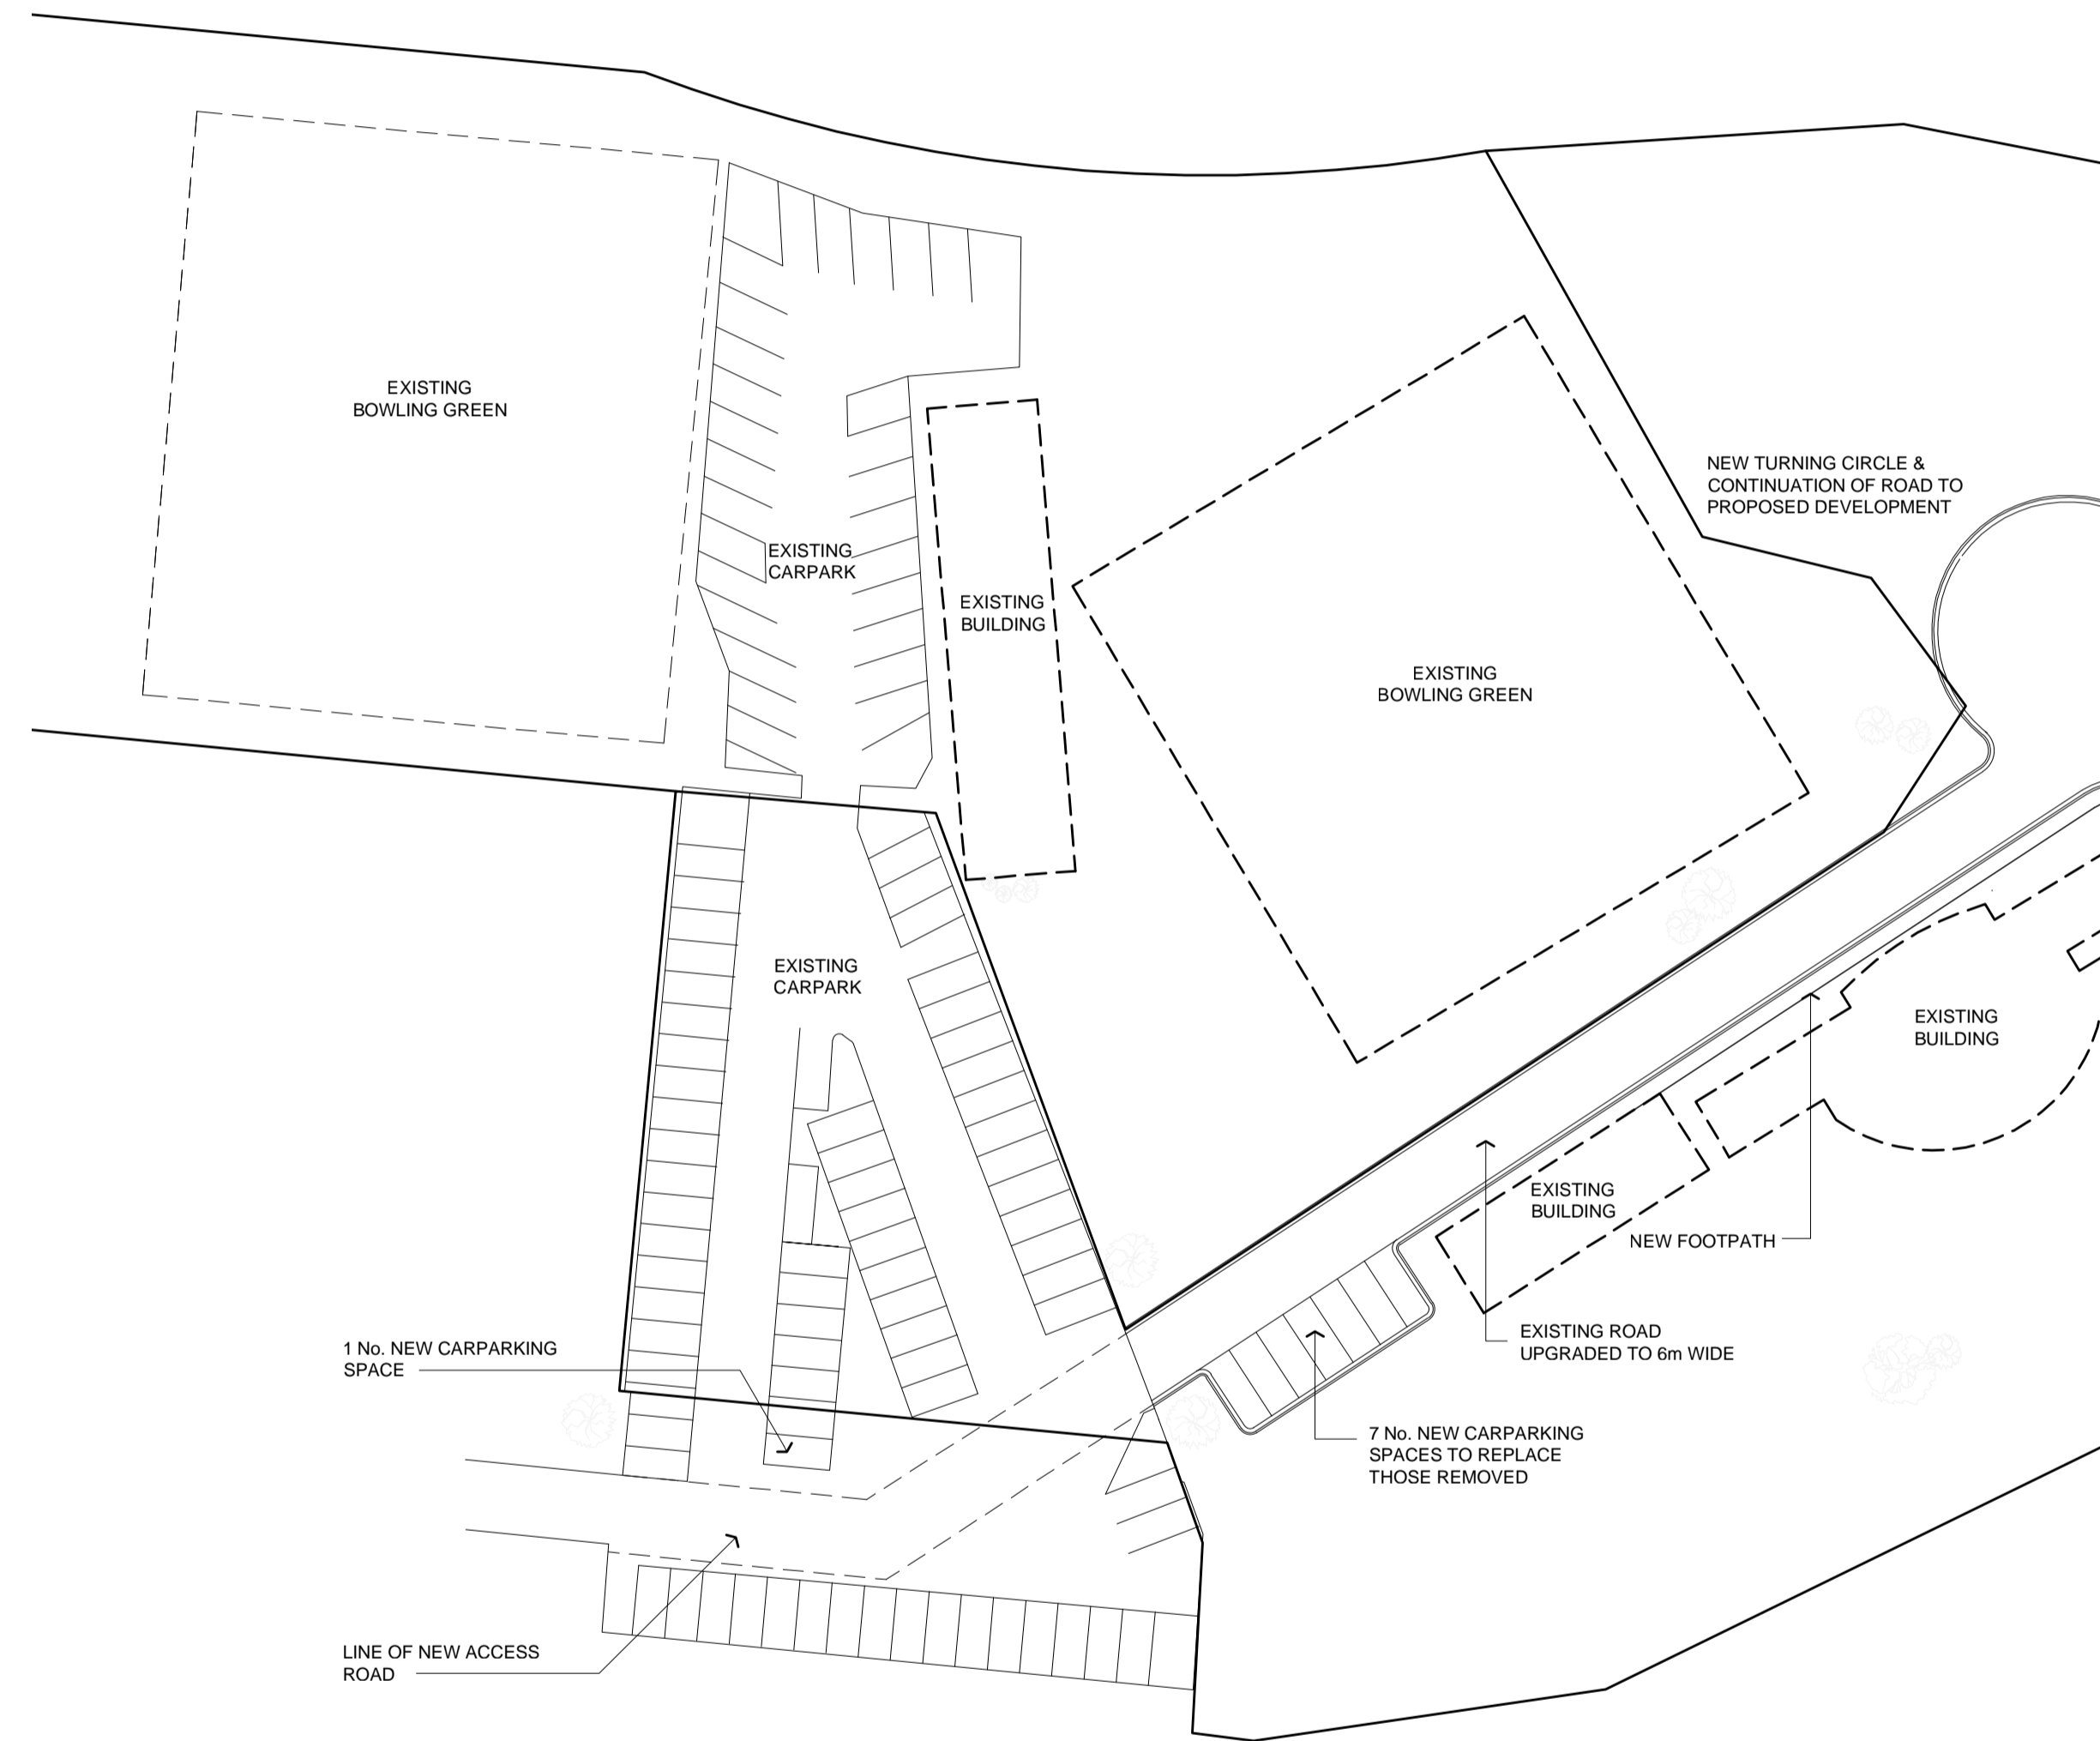

PART SITE PLAN - PROPOSED CARPARK LAYOUT

SCALE 1:500

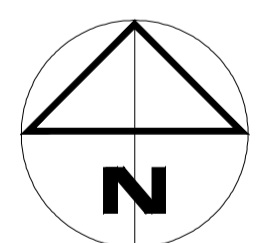

DIMENSIONS ARE IN MILLIMETRES. DO NOT SCALE. CHECK AND VERIFY ALL DIMENSIONS ON SITE. REFER DISCREPANCIES TO THE SUPERINTENDENT. ALL WORK SHALL BE CARRIED OUT IN ACCORDANCE WITH: BUILDING CODE OF AUSTRALIA, APPLICABLE AUSTRALIAN STANDARDS & LOCAL AUTHORITY REQUIREMENTS.

PROJECT: CLAREMONT PENINSULA
SPORTS COMPLEX
BOURNVILLE CRESCENT
CLAREMONT
APARTMENT DEVELOPMENT

DRAWING: LOCAL SITE PLAN
GOLF CLUB CAR PARK
EXISTING & NEW

DESIGNED: DVG DRAWN: JWL CHECKED:

SCALES: 1:500 AT A1 SIZE DRAWING SHEET

PROJECT No. 10.283 DRAWING No. AP21 REV. A